


FACADE SUD

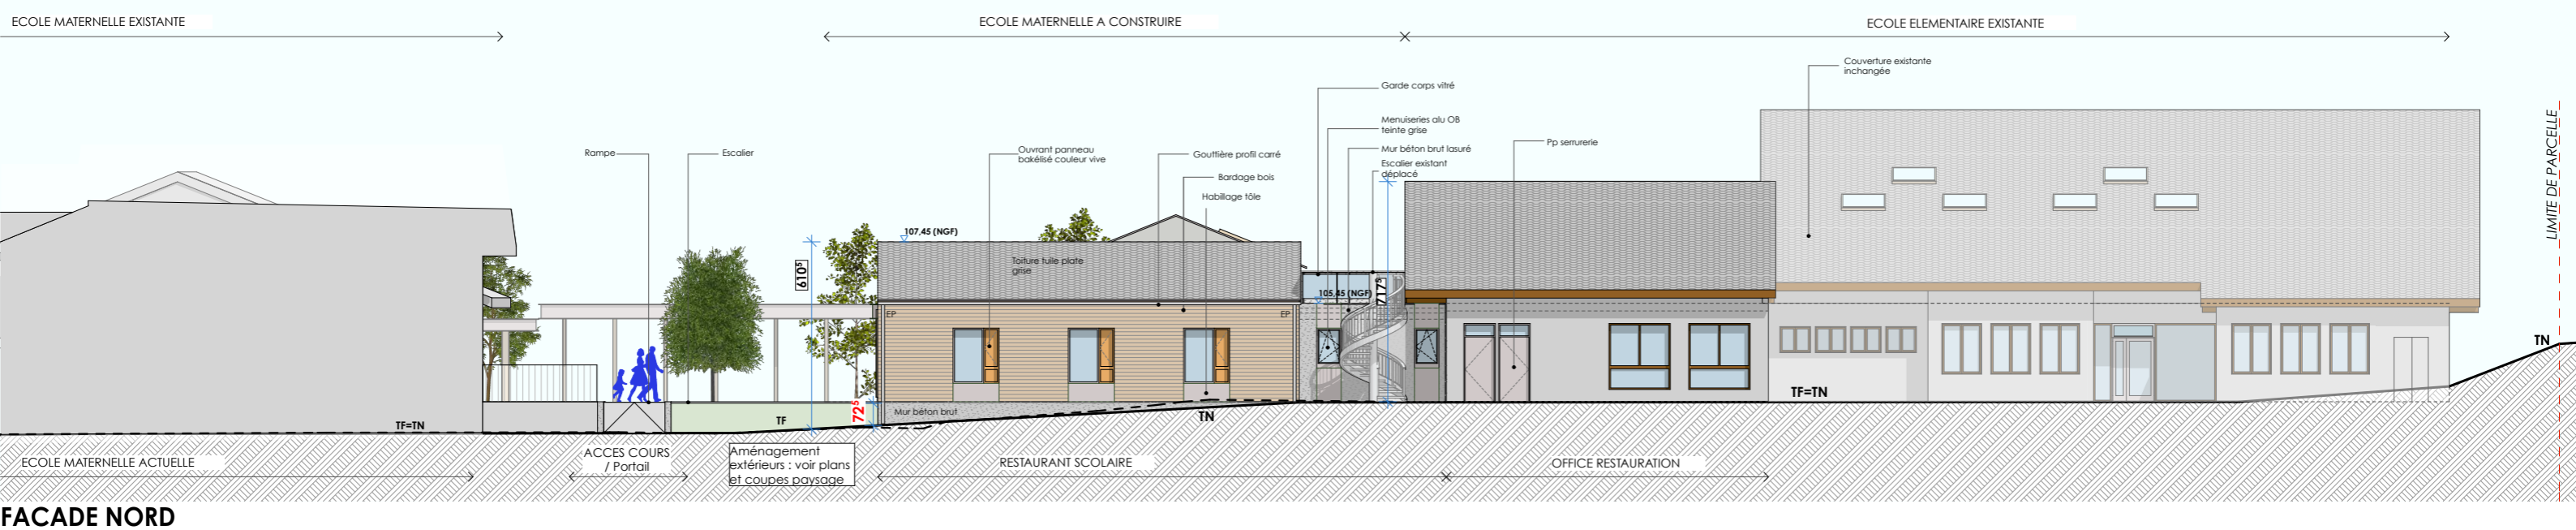

FACADE NORD